


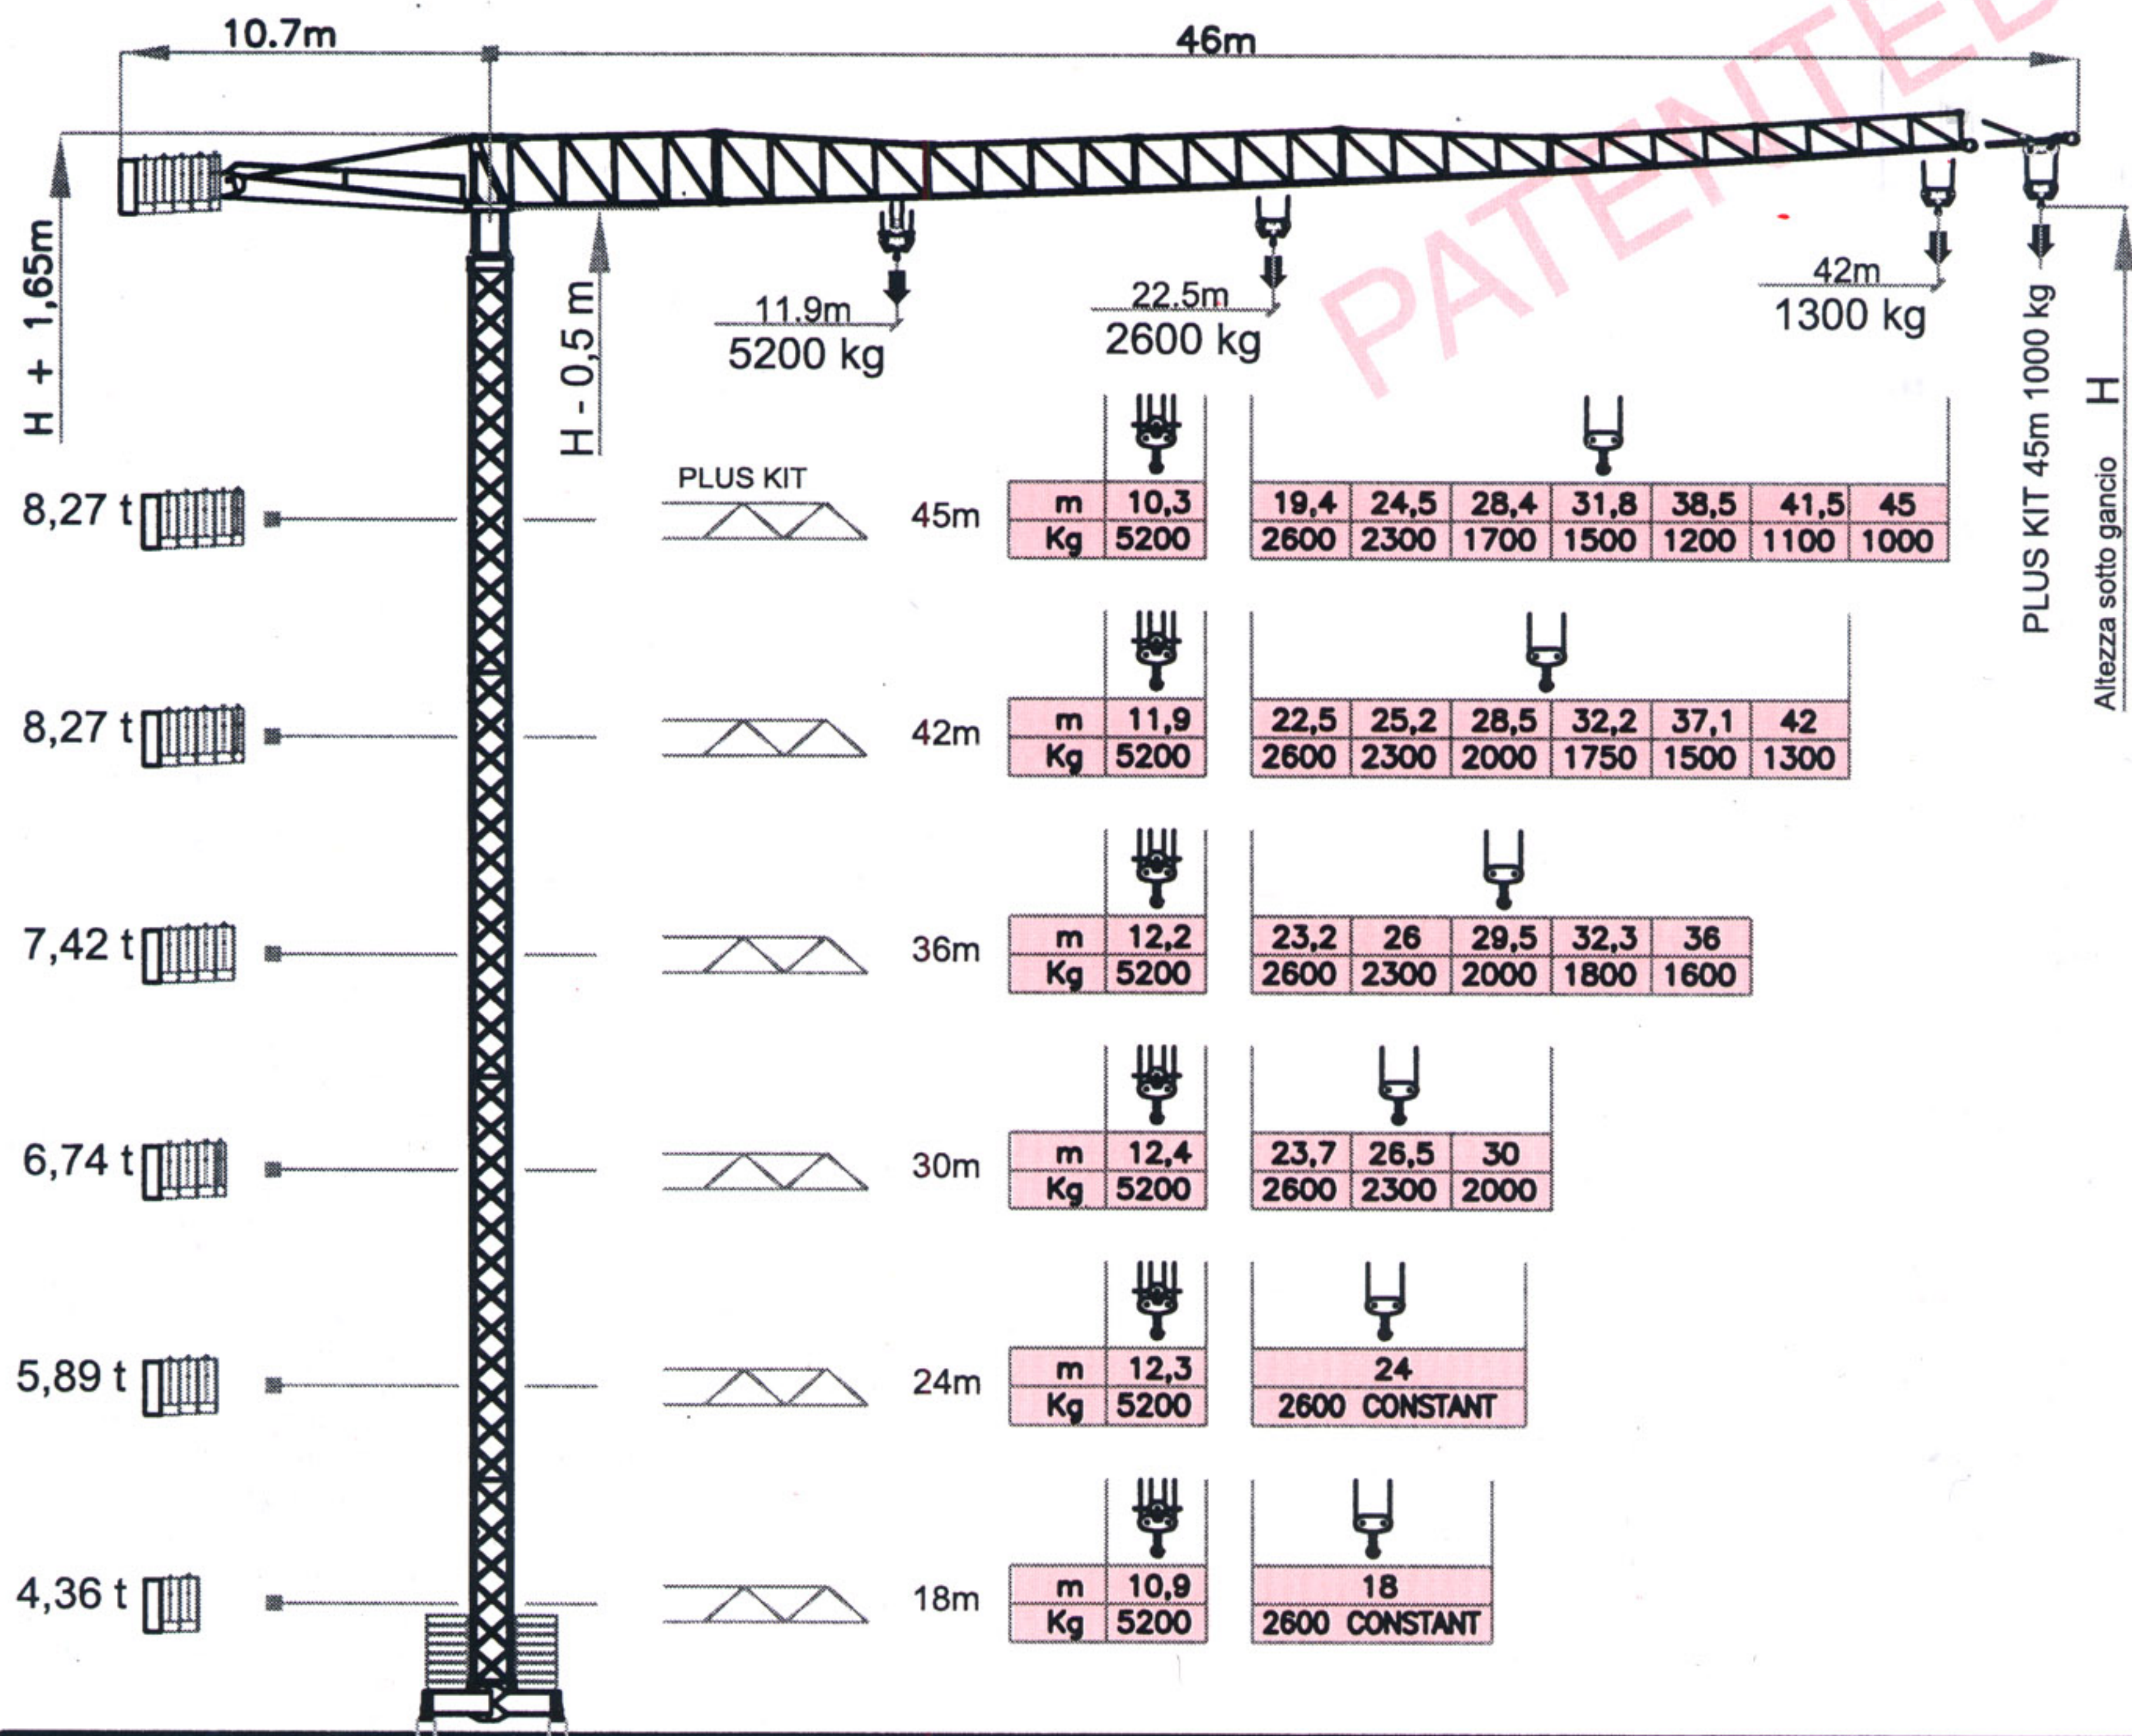

COMPOSIZIONE TORRE

MASTS COMPOSITION

COMPOSICION MASTIL

	14 m	16 m	18 m	20 m	22 m	24 m	26 m	28 m	30 m	32 m	34 m	36 m	38 m	44 m	51,5 m	57,5 m
H - SGN	14 m	16 m	18 m	20 m	22 m	24 m	26 m	28 m	30 m	32 m	34 m	36 m	38 m	44 m	51,5 m	57,5 m
H - SSB / SBB	14,8 m	16,8 m	18,8 m	20,8 m	22,8 m	24,8 m	26,8 m	28,8 m	30,8 m	32,8 m	34,8 m	36,8 m	38,8 m	44,8 m	H-SGS	
H - SSB / SBB+ 	15,5 m	17,5 m	19,5 m	21,5 m	23,5 m	25,5 m	27,5 m	29,5 m	31,5 m	33,5 m	35,5 m	37,5 m	39,5 m	45,5 m		
ELEMENTS COMPOSITION	TLN	TLD +TLD +TLF	TLD +TLN	TLF +TLN	TLD +TLD +TLN	TLD +TLF +TLN	TLN +TLN	TLD +TLD +TLF +TLN	TLD +TLN +TLN	TLF +TLN +TLN	TLD +TLD +TLN +TLN	TLD +TLF +TLN +TLN	TLN +TLN +TLN	TLN +TLN +TLN +TNF	TLN +TLN +TLN +JTN +TRN	TLN +TLN +TLN +JTN +TRF +TRN
● = STANDARD	●			●			●			●			●	●		